





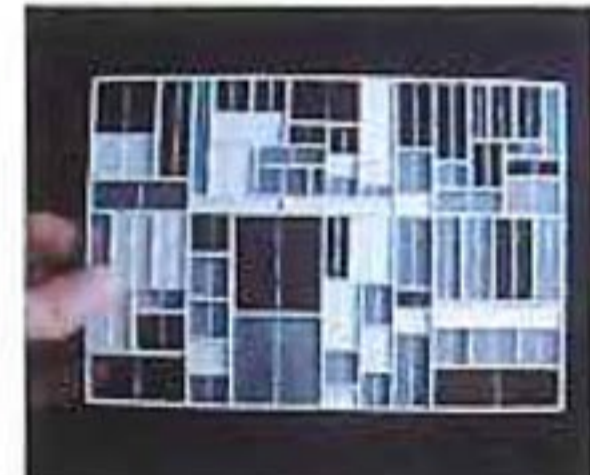


Project description text in Chinese, detailing the architectural approach and design goals.

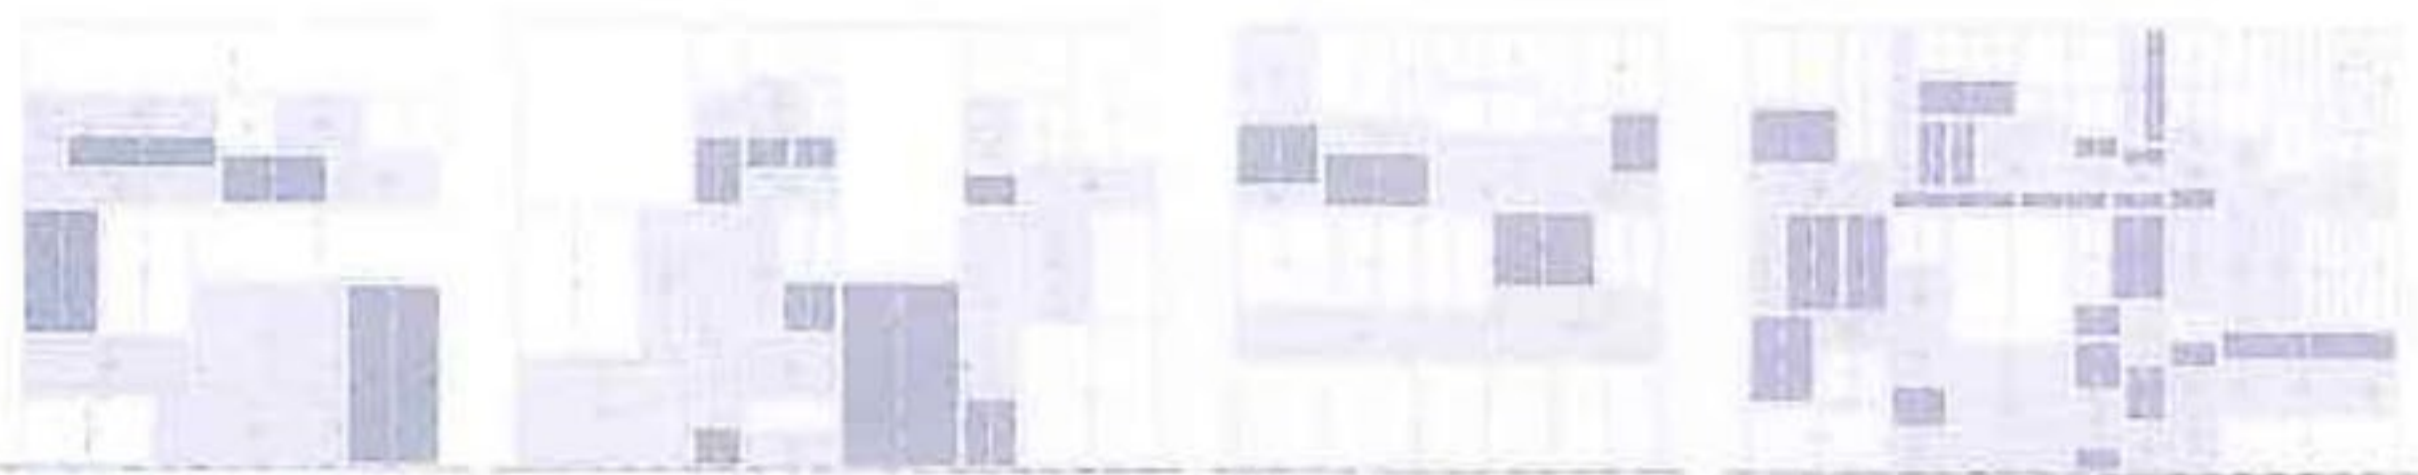

north elevation, scale 1:100 west elevation south elevation east elevation


Legend for elevation drawings: 0.9m, 1.5m, 2.1m

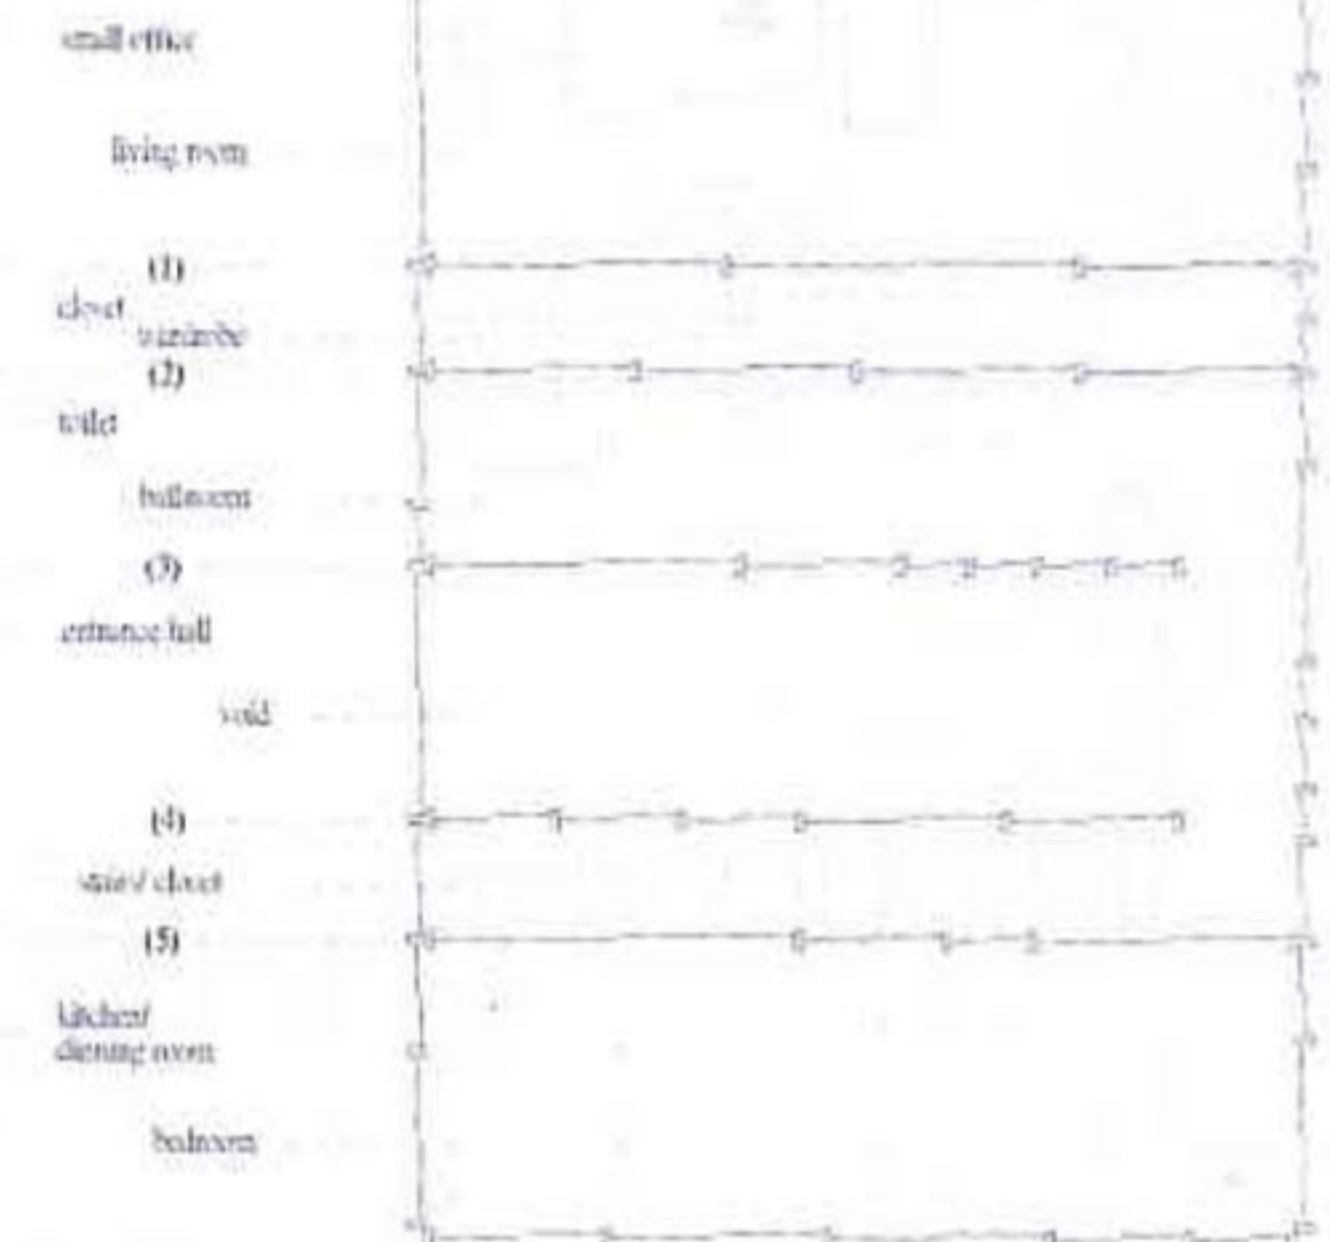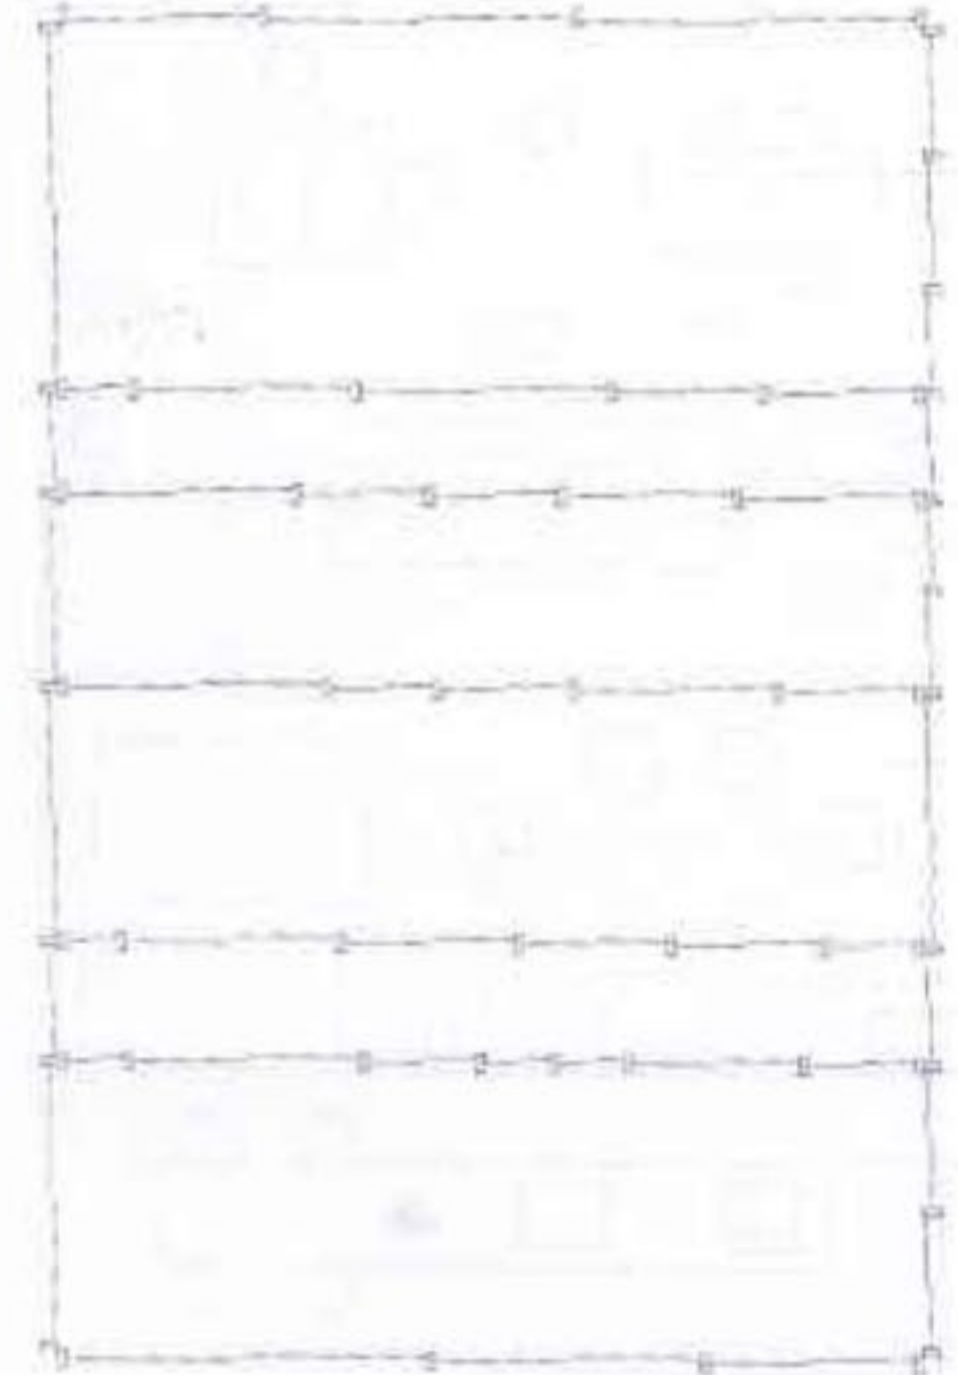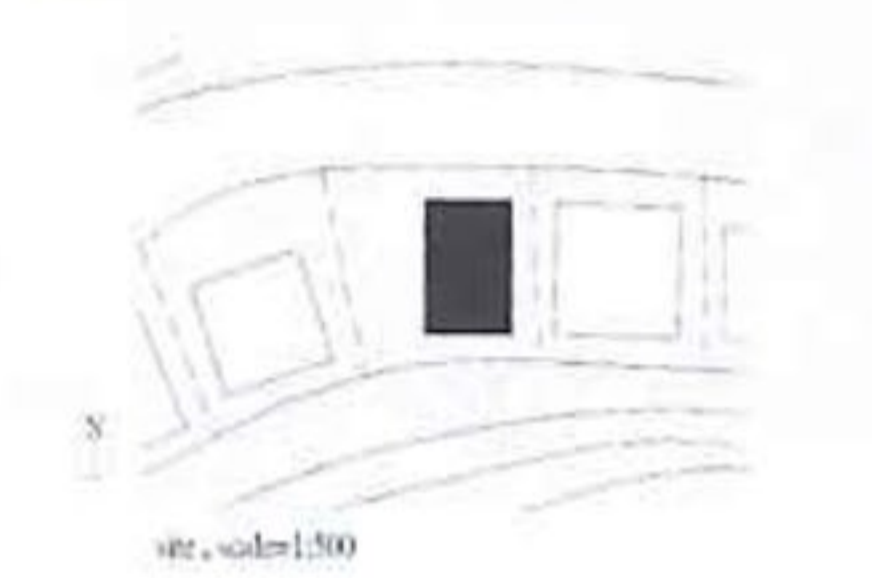

- small office
- living room
- closet (1)
- closet (2)
- void
- bathroom
- entrance hall
- void
- void (1)
- void (2)
first floor, scale 1:50

second floor

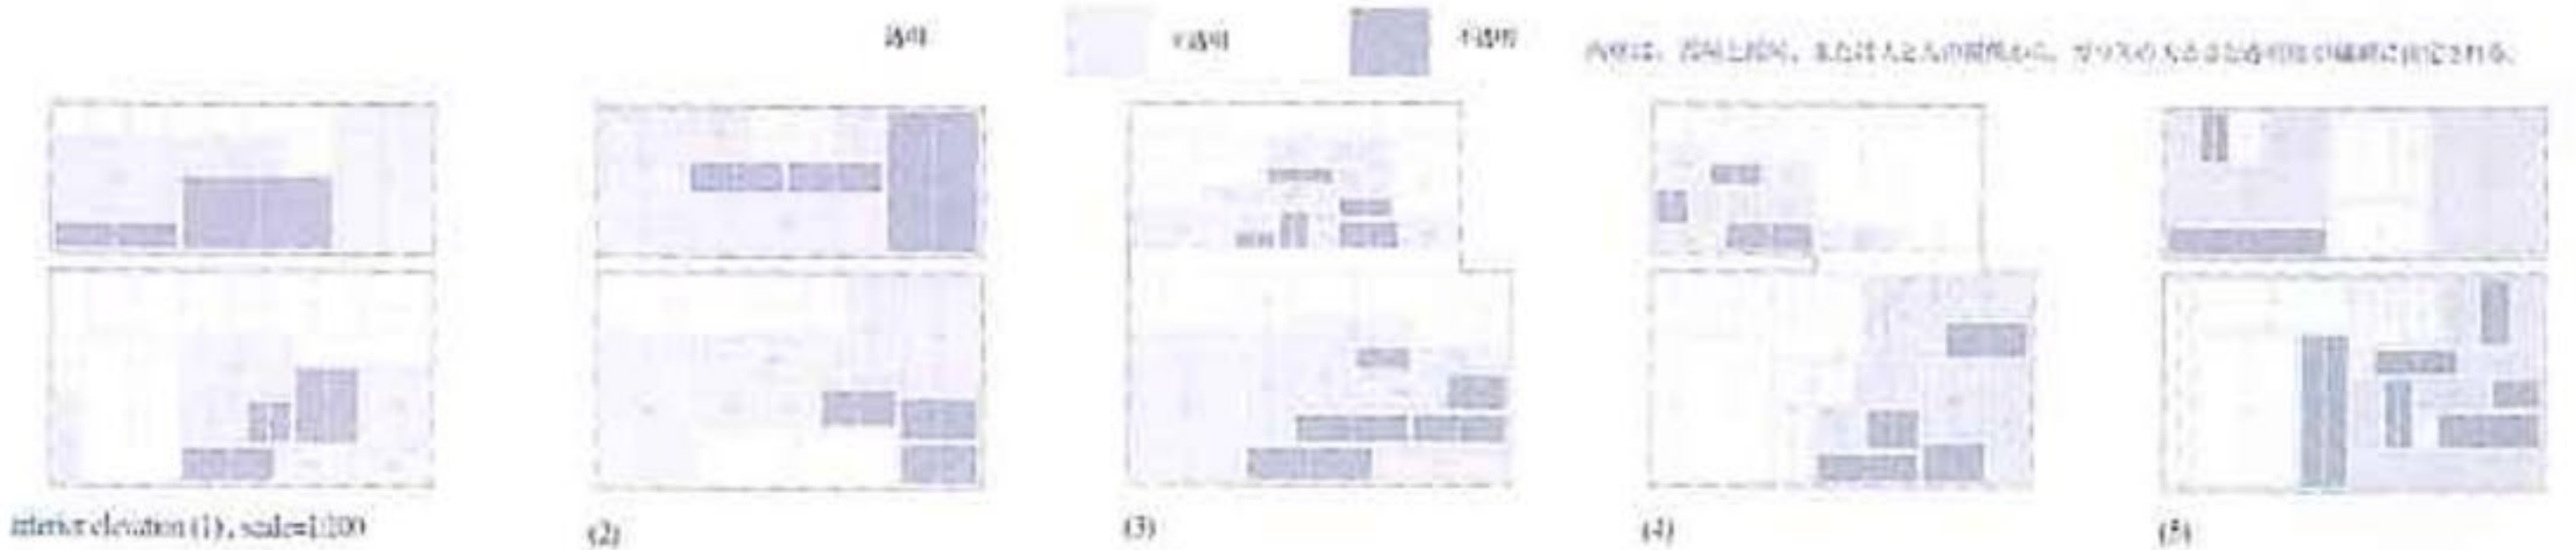

interior elevation (1), scale 1:100 (2) (3) (4) (5)